
- SAFETY RAILING PER CITY OF WENATCHEE STANDARD DETAIL R-450 4" SOD (TYP) - FILTER FABRIC (SEE NOTE 3) 8" MINIMUM WIDTH OF 1-1/2" TO 4" CRUSHED ROCK. SHALL BE FREE OF ORGANICS W/ LESS THAN 5% FINES (SILT & CLAY) 4" PERFORATED DRAINAGE PIPE W/ CONSTRUCTION GEOTEXTILE FOR SEPARATION. SLOPE TO DRAIN AND CONNECT TO STORMWATER SYSTEM. SIDEWALK INFILL -SECTION WIDTH TO BE DETERMINED PROVIDE CLEANOUTS. COVER WITH A MINIMUM OF 6" OF 3" WASHED ROCK. MUST BE REVIEWED BY CITY INSPECTOR. BY THE CITY EXPANSION JOINT

SIDEWALK BELOW ROCKERY

ROCKERY HEIGHT (FT)	EMBEDMENT (D)	MIN ROCK SIZE (BASE)	MIN ROCK SIZE (TOP)
2	3 INCHES	2-MAN	1-MAN
4	6 INCHES	3-MAN	2-MAN
6	9 INCHES	4-MAN	2-MAN
7	12 INCHES	5-MAN	2-MAN

NOTES:

- 1. ROCKERY MUST BE INSTALLED BY LICENSED CONTRACTOR.
- 2. IF ROCKERY HEIGHT EXCEEDS 4', IT MUST BE DESIGNED BY A PRACTICING GEOTECHNICAL/CIVIL ENGINEER LICENSED IN THE STATE OF WASHINGTON.
- 3. FILTER FABRIC SHALL BE MIRAFI 140 N SERIES OR APPROVED EQUAL.
- 4. IF ROCKERY IS CLOSER THAN 1V:1H BELOW FACE OF CURB TO BACK OF BASE EMBEDMENT ROCK, IT MUST BE DESIGNED BY AN ENGINEER TO INCLUDE TRAFFIC LOADING OF 250-PSF SURCHARGE.

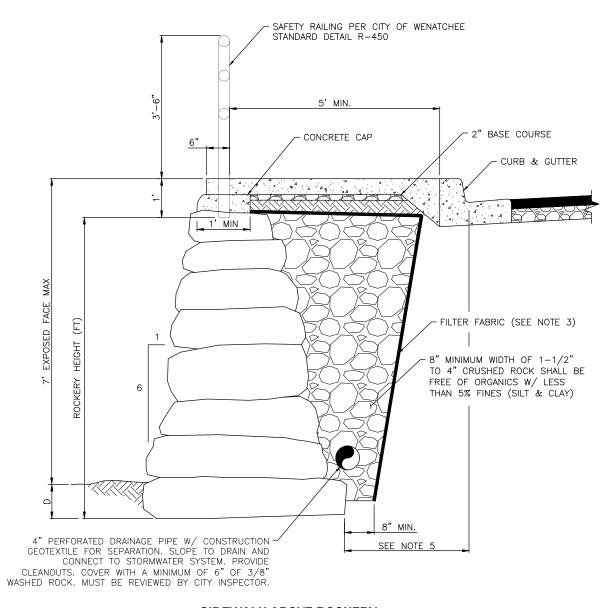

SIDEWALK ABOVE ROCKERY

STANDARD DETAIL ROCKERY DETAIL SIDEWALK SUPPORT



	SCALE: AS SHOWN	MOH	DATE DRAWN	REVISIONS	SN
			10/22/2020	DATE	INITIAL
	DESIGNED	DRAWN	CHECKED	01/01/2022 AJS	AJS
DE.		CAW			
ΓΔΙ	APPROVED BY	×	DATE APPROVED		
LN					
10.	STAN	STANDARD SPECIFICATIONS	CATIONS		

R-410 PAGE **1 OF 1**